


A F T O N R O A D

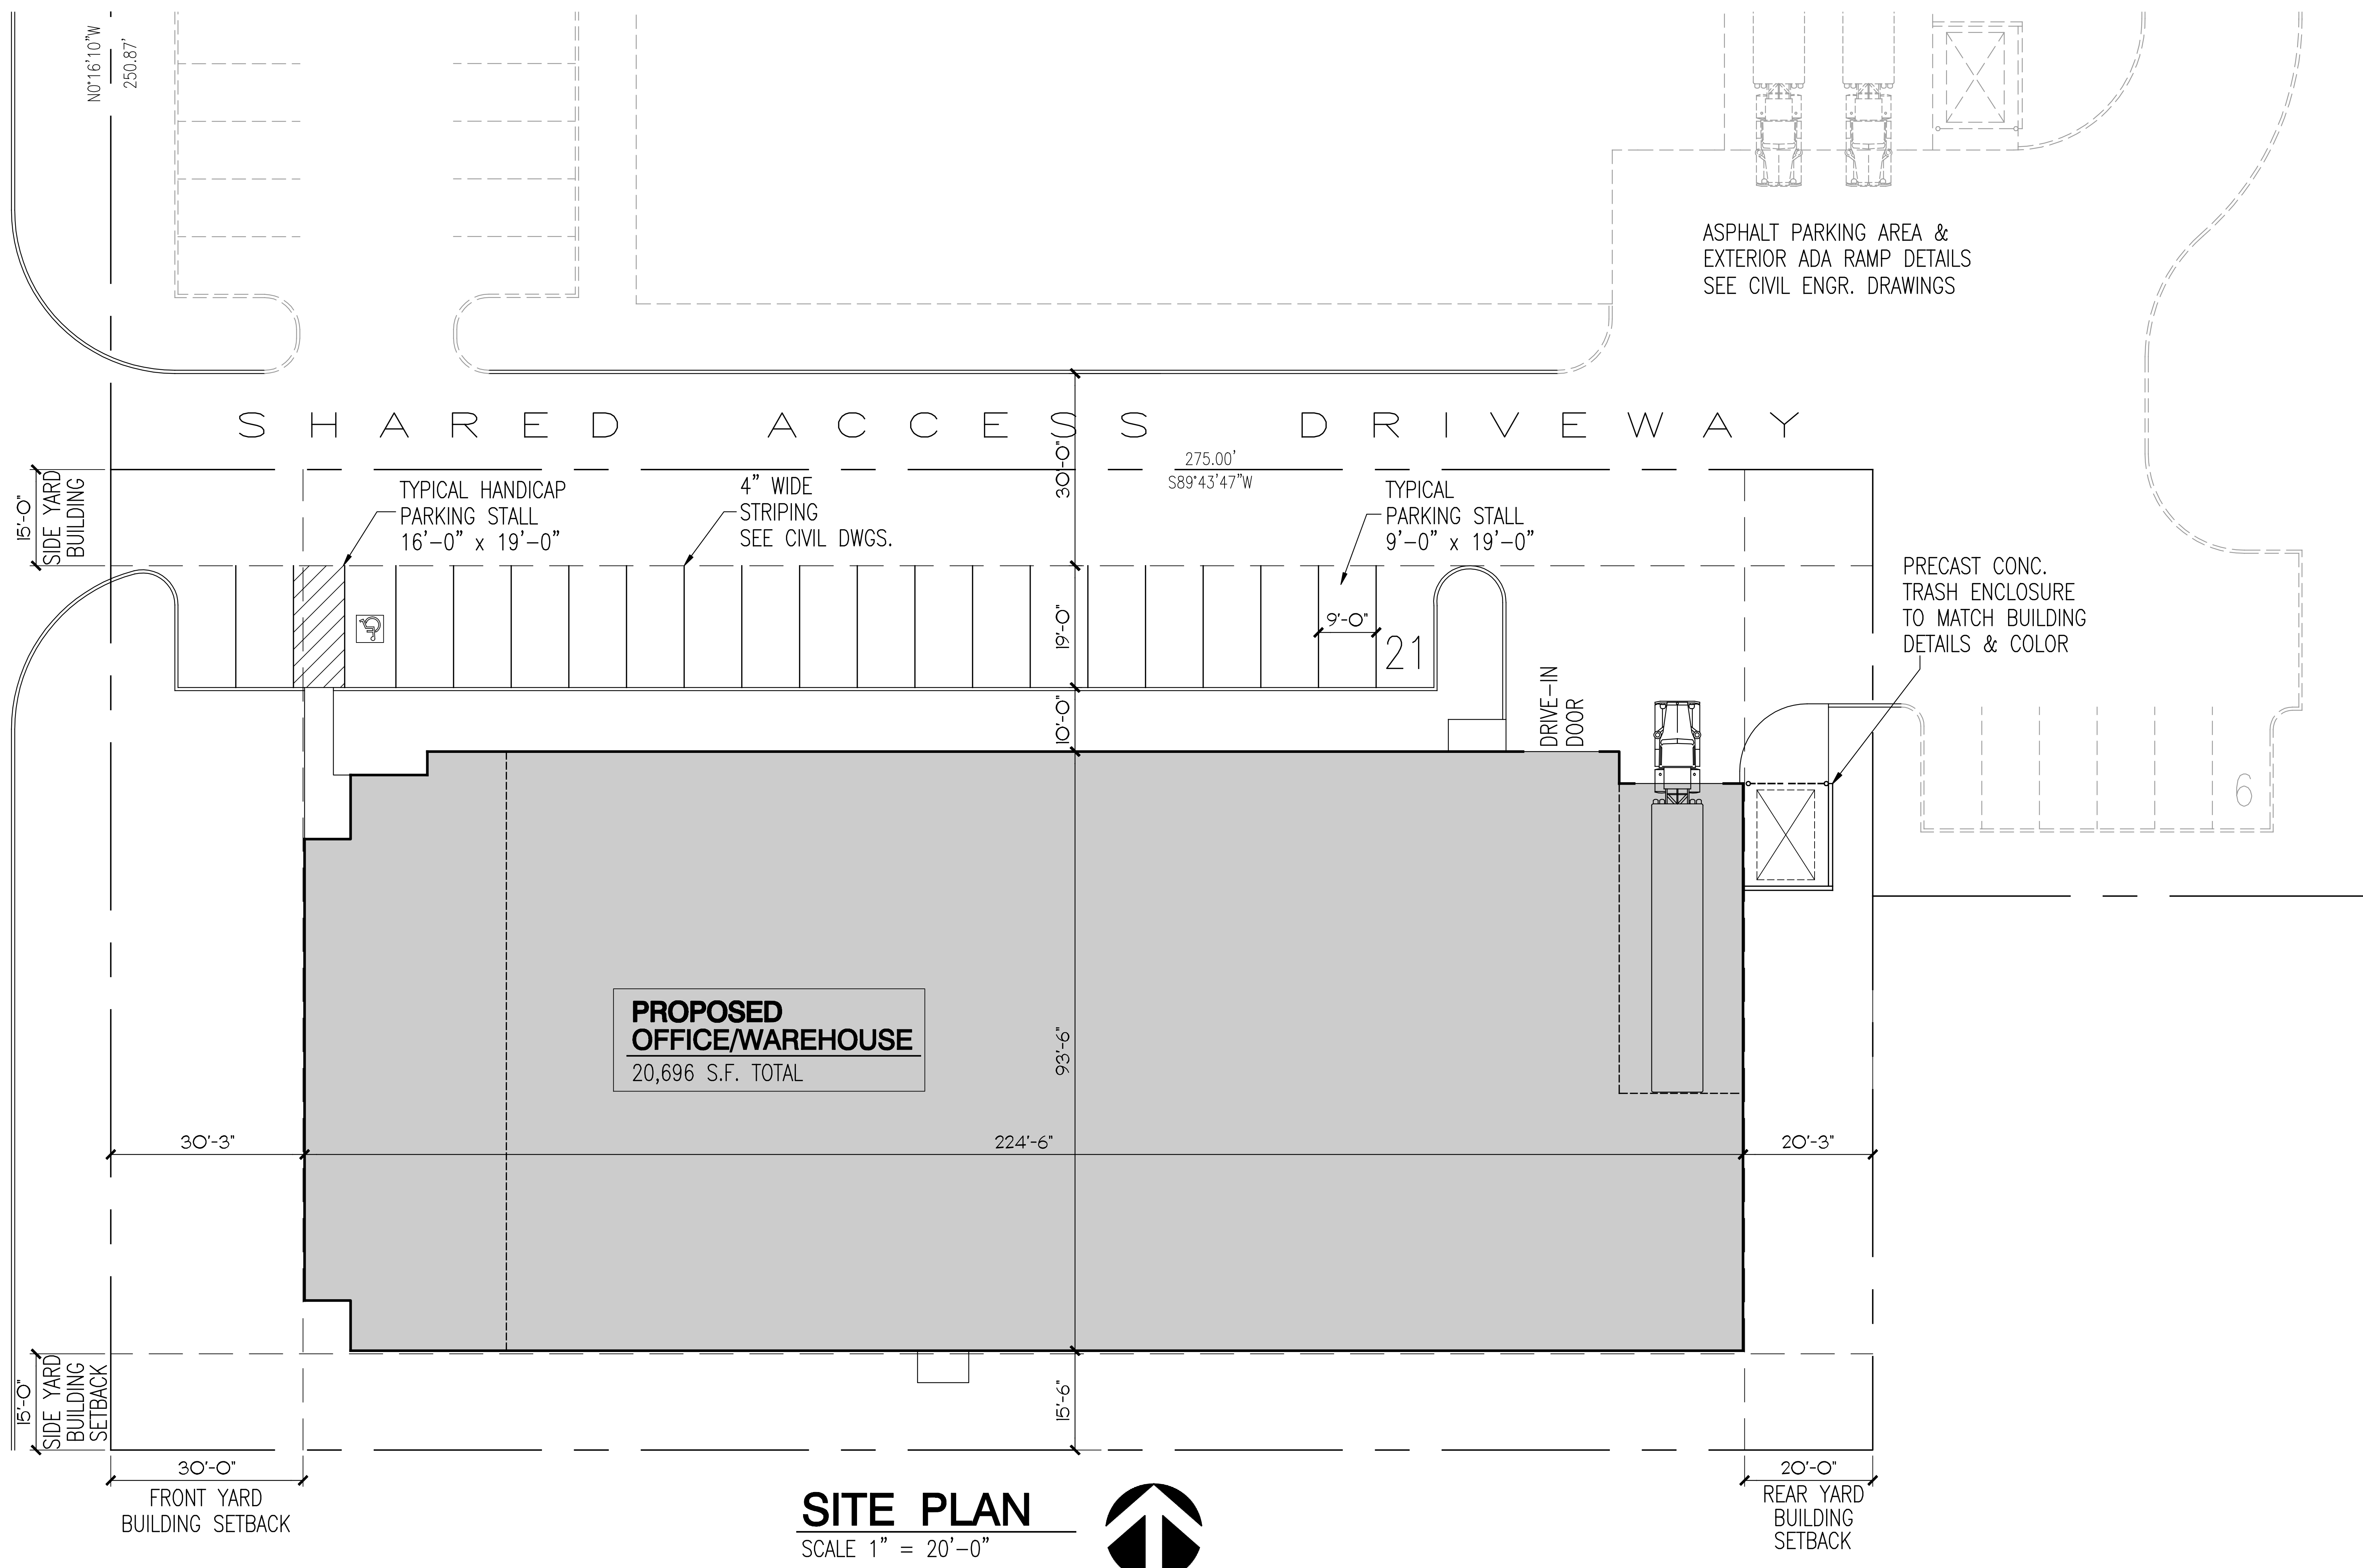

N0°16'10"W
250.87'

S H A R E D A C C E S D R I V E W A Y

TYPICAL HANDICAP
PARKING STALL
16'-0" x 19'-0"

4" WIDE
STRIPING
SEE CIVIL DWGS.

TYPICAL
PARKING STALL
9'-0" x 19'-0"

ASPHALT PARKING AREA &
EXTERIOR ADA RAMP DETAILS
SEE CIVIL ENGR. DRAWINGS


PRECAST CONC.
TRASH ENCLOSURE
TO MATCH BUILDING
DETAILS & COLOR

**PROPOSED
OFFICE/WAREHOUSE**
20,696 S.F. TOTAL

DRIVE-IN
DOOR

SITE PLAN

SCALE 1" = 20'-0"

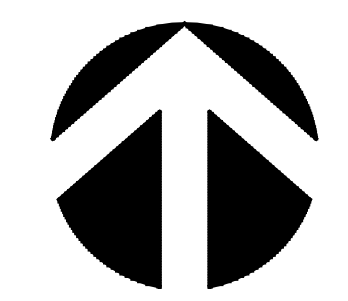

15'-0"
SIDE YARD
BUILDING

15'-0"
SIDE YARD
BUILDING
SETBACK

30'-0"
FRONT YARD
BUILDING SETBACK

20'-0"
REAR YARD
BUILDING
SETBACK

275.00'
S89°43'47"W

30'-0"

19'-0"

10'-0"

93'-6"

224'-6"

15'-6"

9'-0"

21

6