



**DRAFT
WORK IN
PROGRESS**

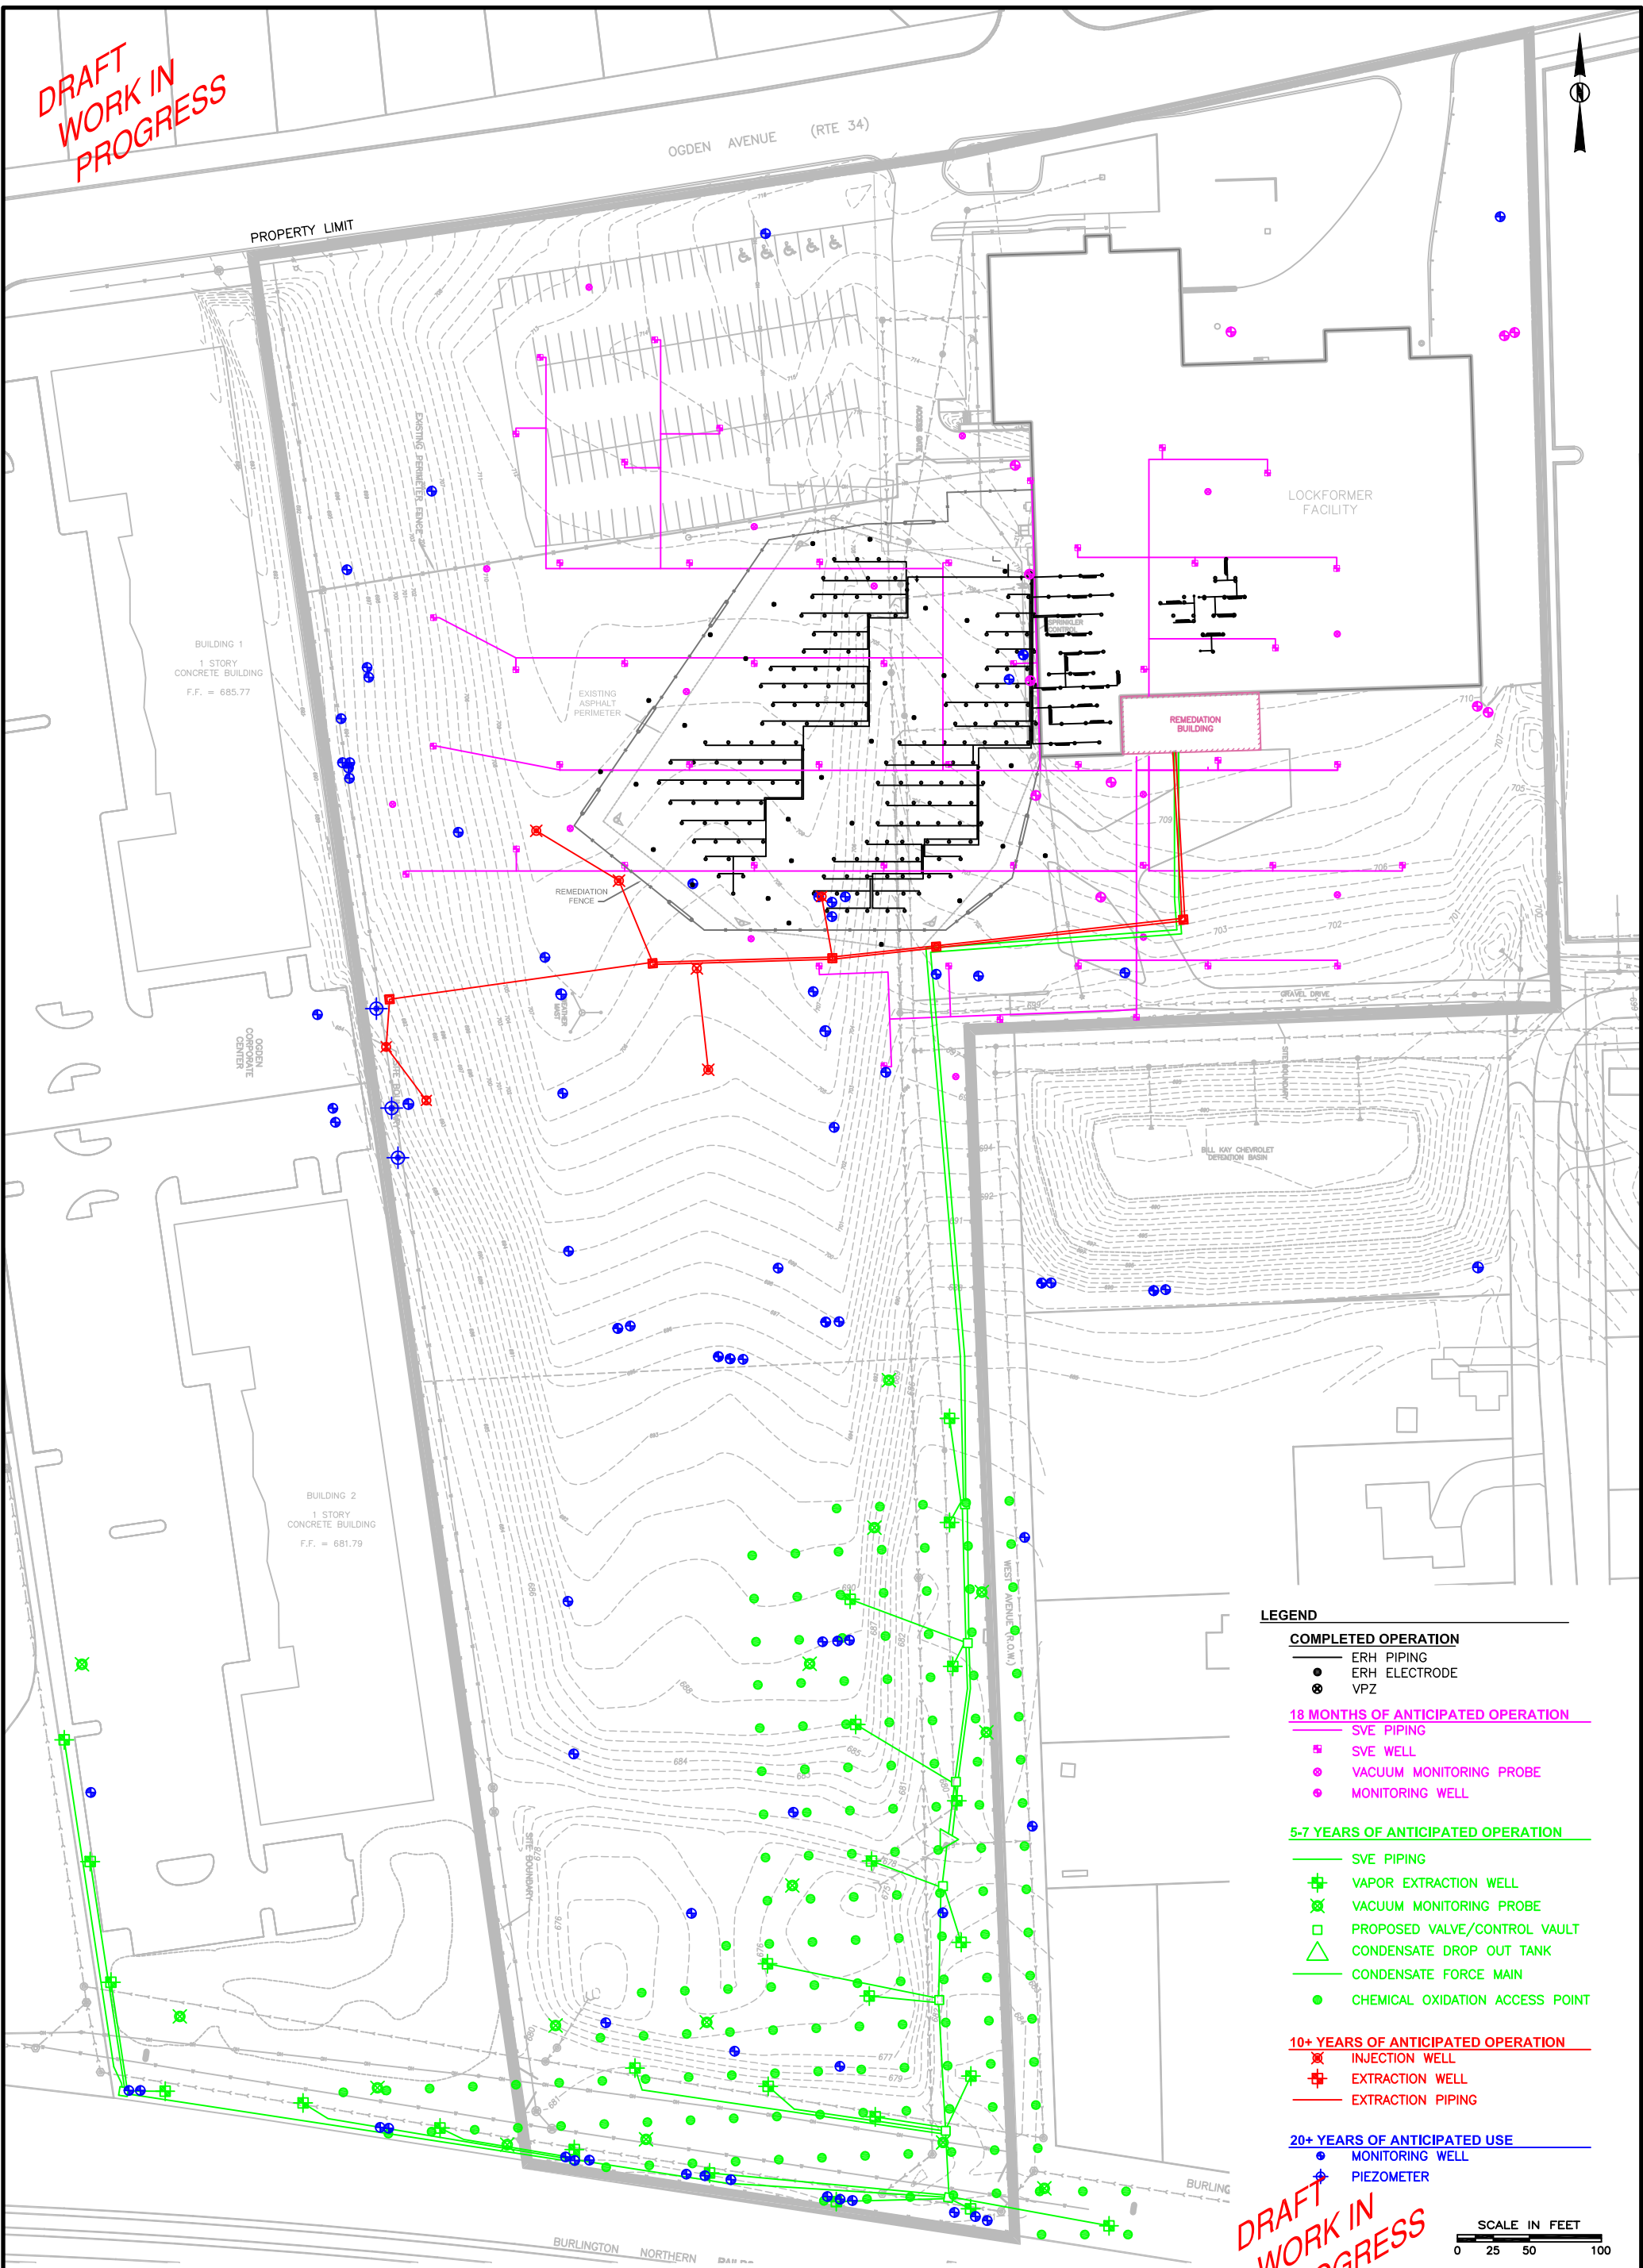

- LEGEND**
- COMPLETED OPERATION**
 - ERH PIPING
 - ERH ELECTRODE
 - VPZ
 - 18 MONTHS OF ANTICIPATED OPERATION**
 - SVE PIPING
 - SVE WELL
 - VACUUM MONITORING PROBE
 - MONITORING WELL
 - 5-7 YEARS OF ANTICIPATED OPERATION**
 - SVE PIPING
 - VAPOR EXTRACTION WELL
 - VACUUM MONITORING PROBE
 - PROPOSED VALVE/CONTROL VAULT
 - CONDENSATE DROP OUT TANK
 - CONDENSATE FORCE MAIN
 - CHEMICAL OXIDATION ACCESS POINT
 - 10+ YEARS OF ANTICIPATED OPERATION**
 - INJECTION WELL
 - EXTRACTION WELL
 - EXTRACTION PIPING
 - 20+ YEARS OF ANTICIPATED USE**
 - MONITORING WELL
 - PIEZOMETER

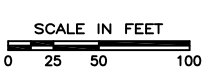

**DRAFT
WORK IN
PROGRESS**

Clayton Group Services, Inc.

A Bureau Veritas Company

NO.	DATE	BY	REVISIONS

DESIGN BY:	
CHECKED BY:	CS
DRAWN BY:	12-19-2006
DATE:	AS SHOWN
SCALE:	65263 Site Rdvpmnt
CAD NO.:	65263.10
PROJECT NO.:	

ENGINEERS' SEAL



ENVIRONMENTAL SYSTEMS
MET-COIL SYSTEMS, LLC
711 W. OGDEN AVENUE
LISLE, ILLINOIS

FIGURE
1