


VERTICAL SCALE : 1" = 5'

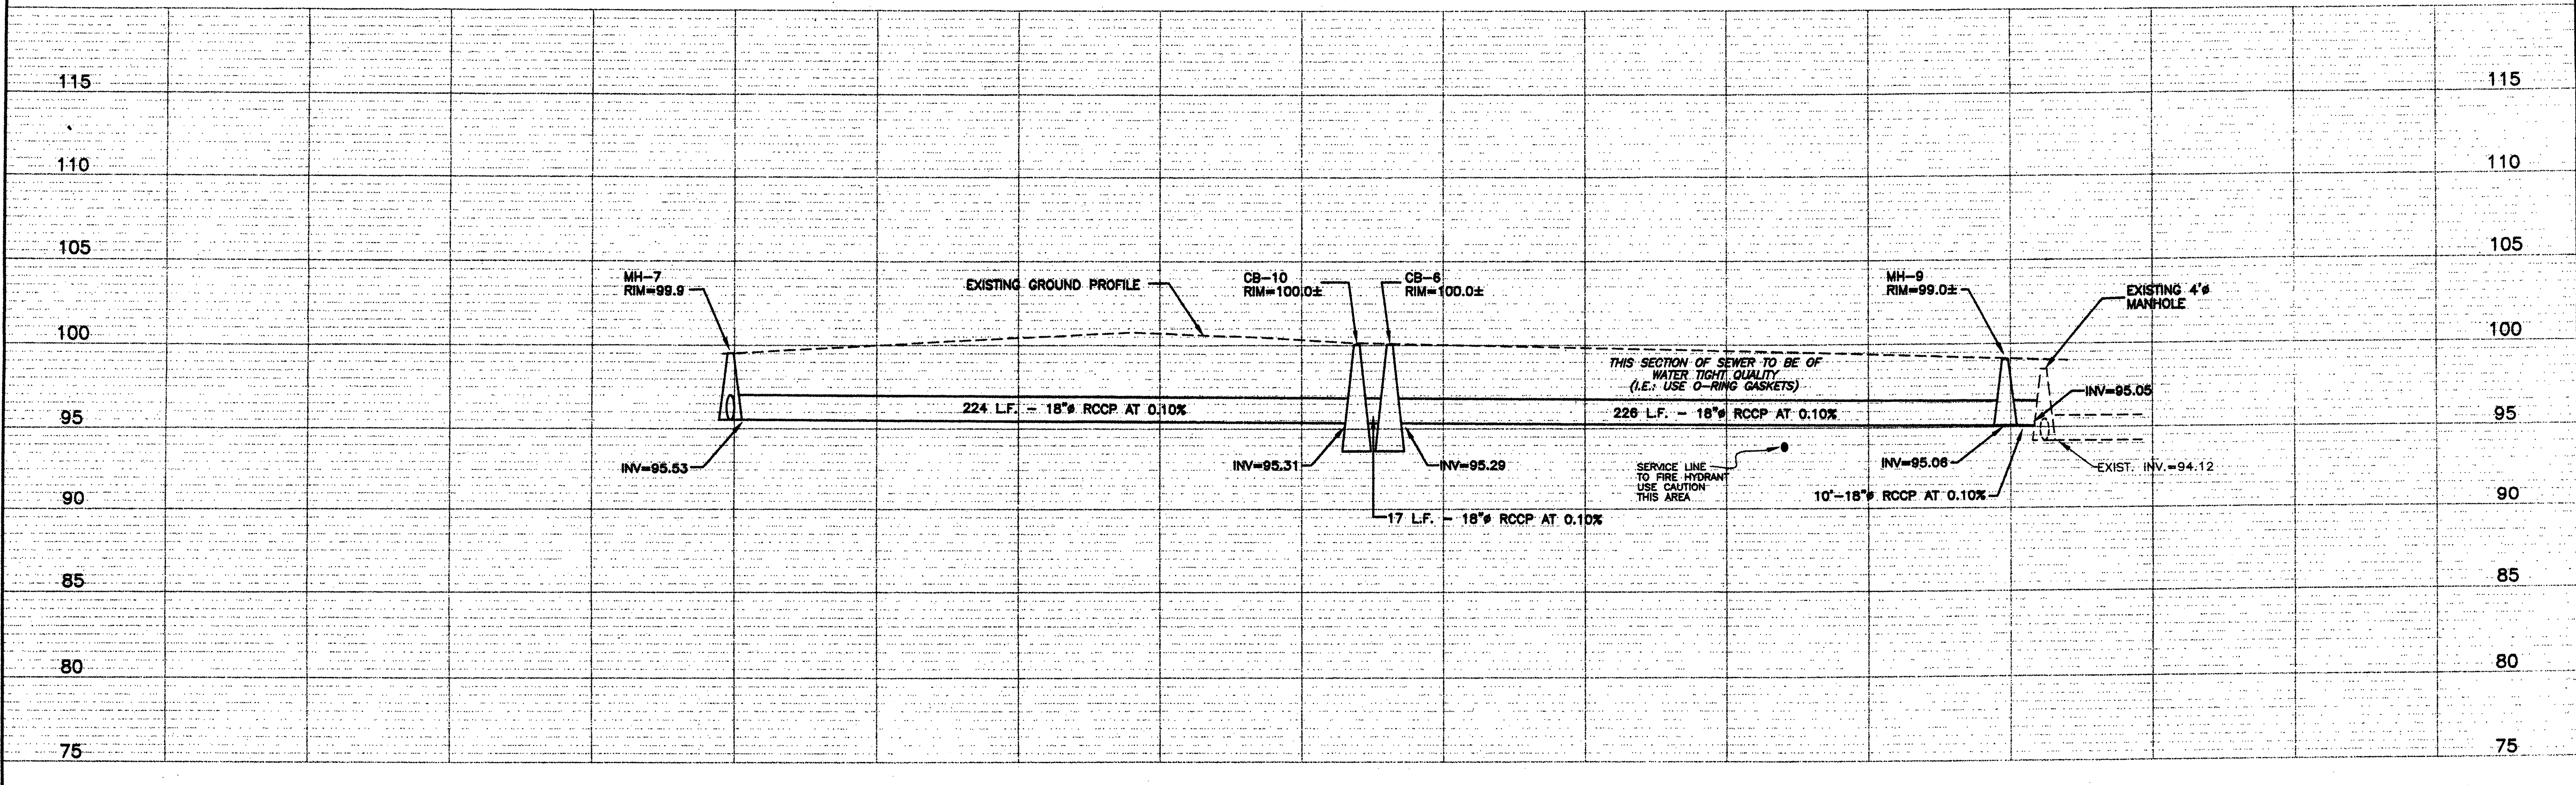

NO.	DATE	REVISION
-	-	FOR PERMIT
1	6/2/00	CITY COMMENTS
-	-	
-	-	

SCALE 1"=30' PROJ. 99134

DATE 11-10-99 DRAWN MWR

TITLE

PLAN & PROFILE

THIS DRAWING IS PROTECTED BY COPYRIGHT REGULATIONS. THE INFORMATION SHOWN MAY NOT BE REPRODUCED WITHOUT THE WRITTEN CONSENT OF SCHMIDT ENGINEERING INC. VIOLATORS SUBJECT TO FINES AND PENALTIES.

SHEET
C-2